




NOTE: SHOWN WITH EXTERIOR OPTIONS

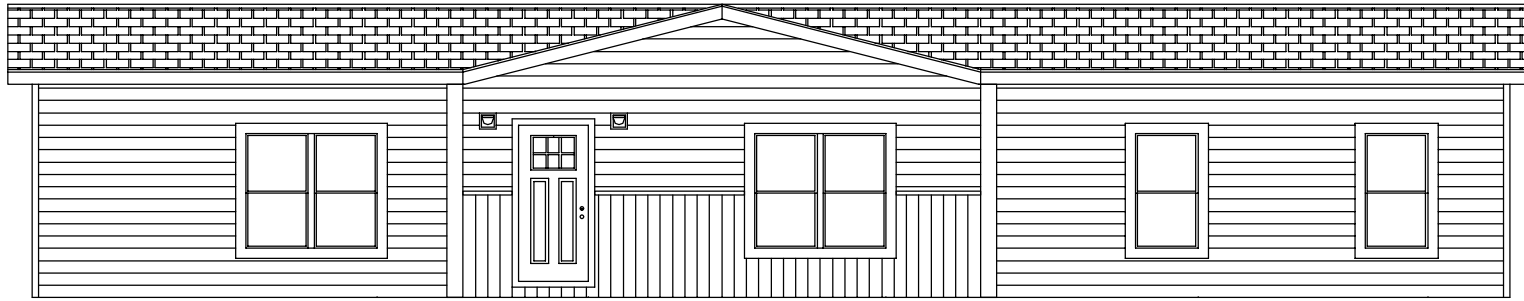

60'-0"
FRONT ELEVATION

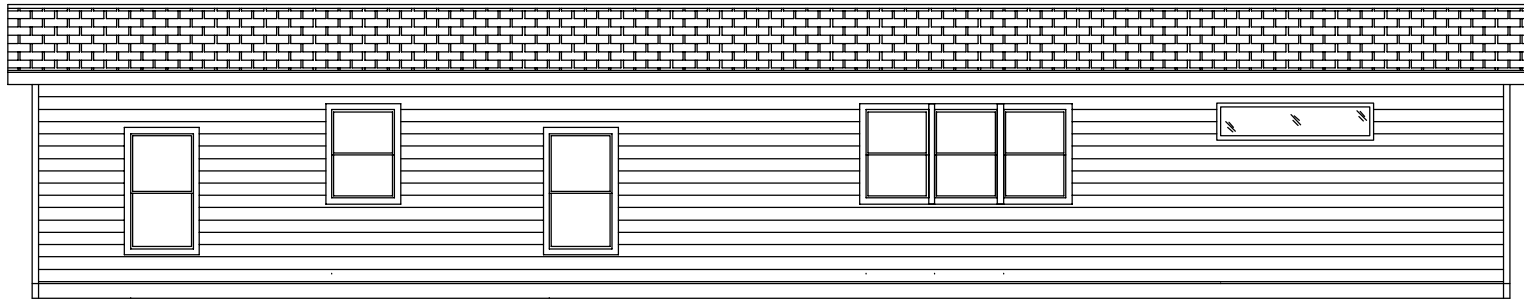

60'-0"
REAR ELEVATION

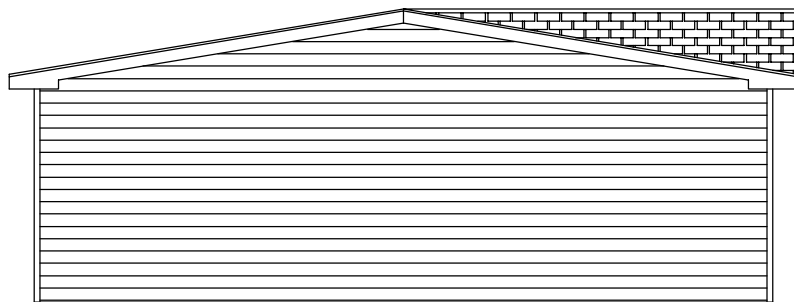

30'-0"
LEFT ELEVATION



30'-0"
RIGHT ELEVATION

<i>Southern Homes</i>			
ELEVATION DRAWINGS	SERIES VIS	SER.#	DRAWN BY: J.C.S.
	MODEL VIS32603C	SIZE 3+2 32x(60)64	REVISION DATE: 03/24/2026
DRAWING LOCATION: C:\ACAD-EXT\EXT-DBL\VIS32603C-EXTERIOR-ELEVATIONS.dwg			REVISION TIME: 2:19PM